



City of Payette

Curb Cut Application

Payette City Code Section:
12.04

OFFICE USE ONLY

Date Received _____
 Received by _____
 Date Inspected _____
 Inspected by _____

Name _____ Phone Number _____

Project Address _____

Addition _____ Block _____ Lot _____ Zoning _____

Property Owner _____

Owner's Address _____ Owner's Phone Number _____

Contractor _____ Phone Number _____


Total Width of Driveway _____ Total Width of Curb Cut _____

To the best of my knowledge, all plans and information submitted are complete and accurate and present the project to be constructed.


Applicant Signature _____

Applicant Printed Name _____

Date _____

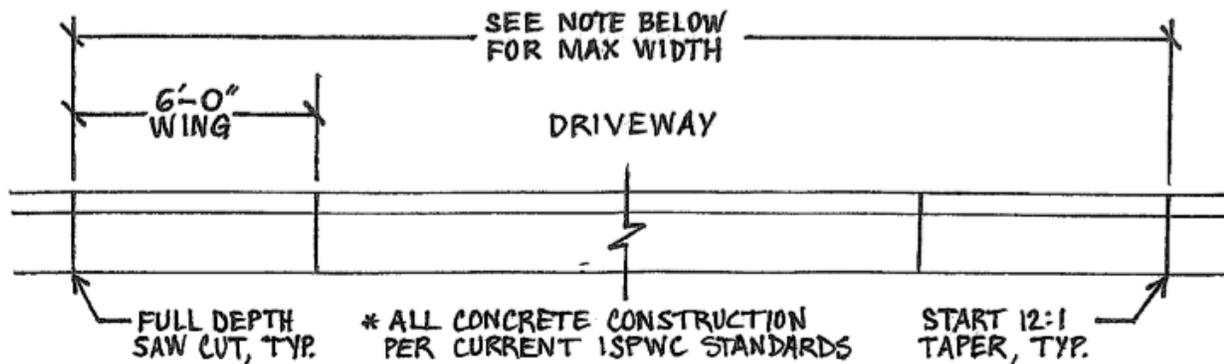

Curb Cuts: Requests for curb cuts must be made, in writing; to the City Clerk's Office Curb cuts up to twenty feet (20') may be allowed on fifty-foot (50') lots, and up to thirty five percent (35%) on lots above fifty feet (50'). No curb cut may be longer than thirty-five feet (35'), and twenty-one feet (21') of curb must be left between any two (2) curb cuts except where there are adjoining driveways. Curb cuts in compliance with these regulations may be approved by the City Clerk and City Engineer, or their designees. A request for any deviation in these regulations must be referred to the planning commission for approval before the council will consider such request. **Every application for a building permit shall show where the curb cut will be and must have the approval of the Streets Supervisor, engineer or building official.** Please remember to get an encroachment permit if work will be done in the City's right of way.

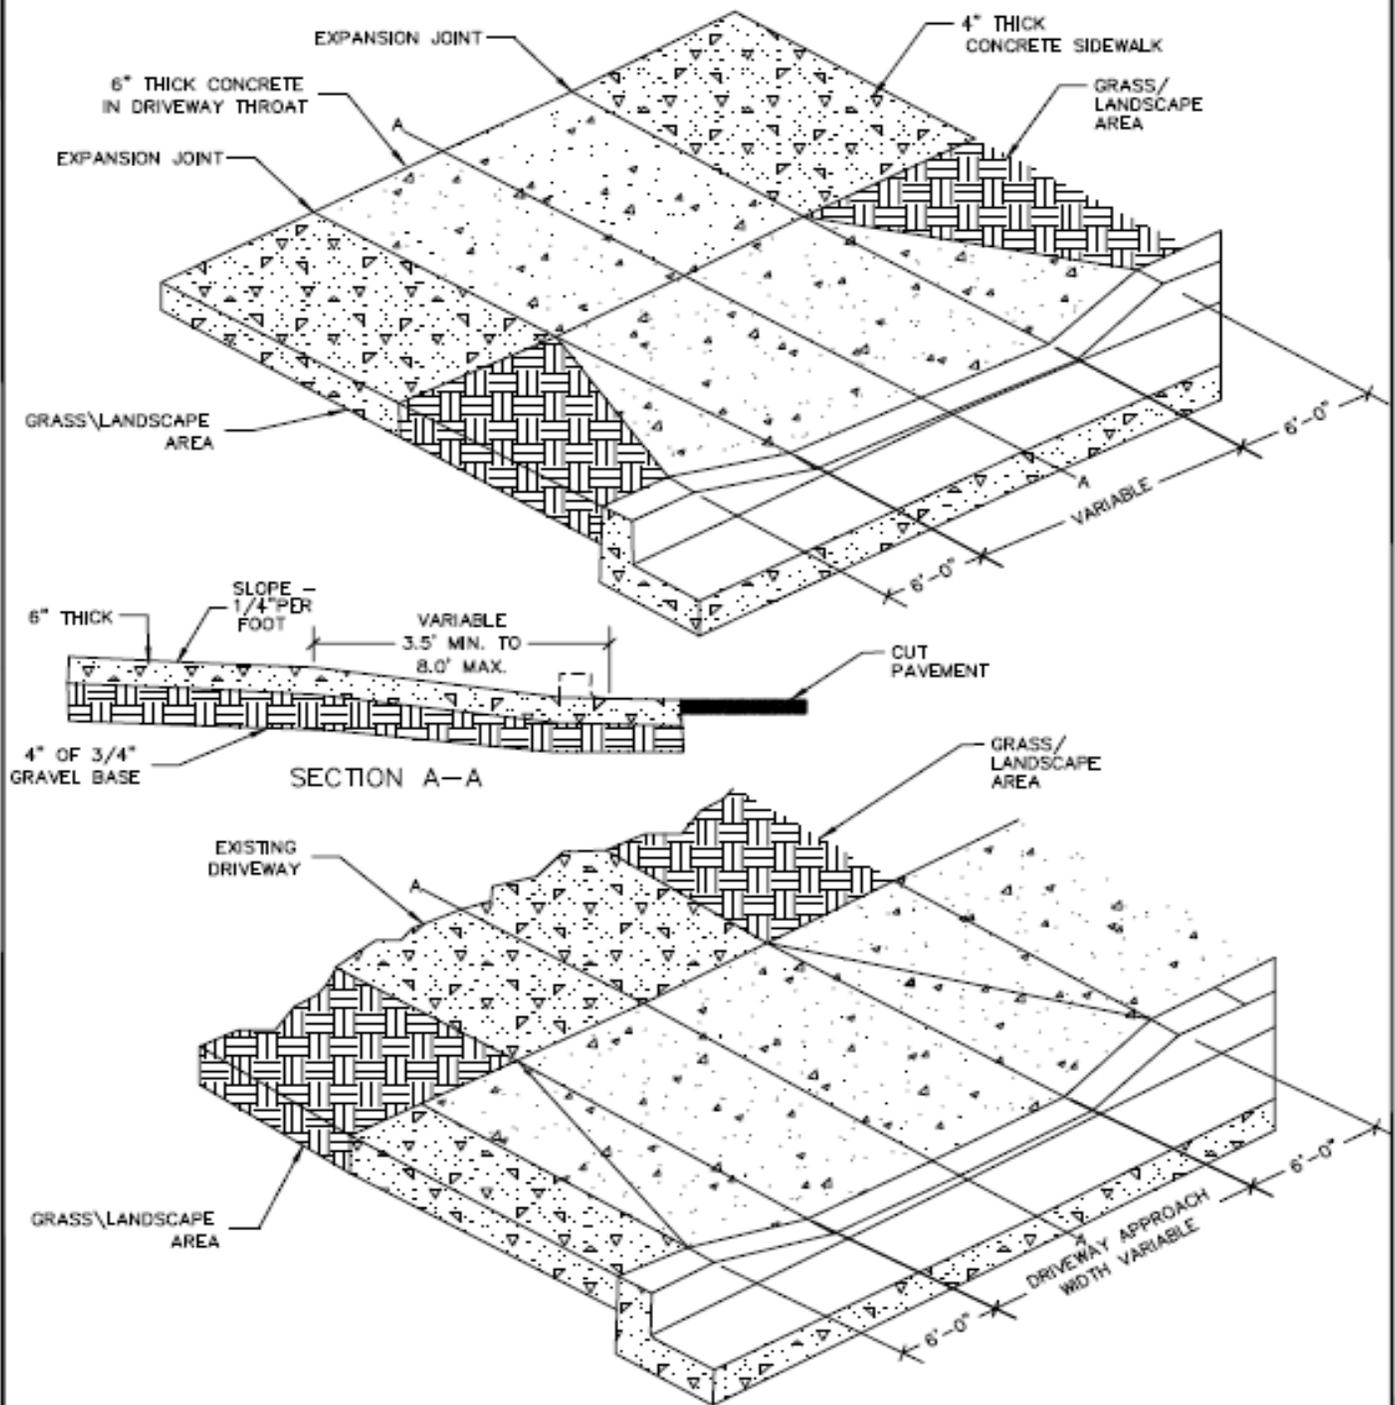

- 1.) DRIVEWAY APPROACH WIDTH 20"-0" UNLESS OTHERWISE NOTED ON BUILDING PERMIT.
- 2.) MATERIALS AND CONSTRUCTION SHALL CONFORM TO THE IDAHO STANDARDS FOR PUBLIC WORKS CONSTRUCTION (ISPC) SECTION 700.
- 3.) BASE MATERIALS FOR APPROACHES SHALL BE 4 INCHES OF 3/4" GRAVEL COMPACTED ON 95% OF MAXIMUM DENSITY PER ASTM D-698.
- 4.) BACKFILL AS PER ISPC, SECTION 200.
- 5.) CURB MUST BE REMOVED TO NEAREST CONSTRUCTION JOINT.

CITY OF PAYETTE
PUBLIC WORKS DEPARTMENT

CONCRETE DRIVEWAY APPROACH

STANDARD DRAWING
NO. S-8

FILE:
G:\CUDITS\STANDARDS\CP\S-8.DWG

DATE:
MARCH 2017

REVISED:
3/31/2017 BG